



ALLOWANCE


ROAD
Road 19 E

GOVERNMENT

PUBLIC

KUZENKO ROAD

ROAD

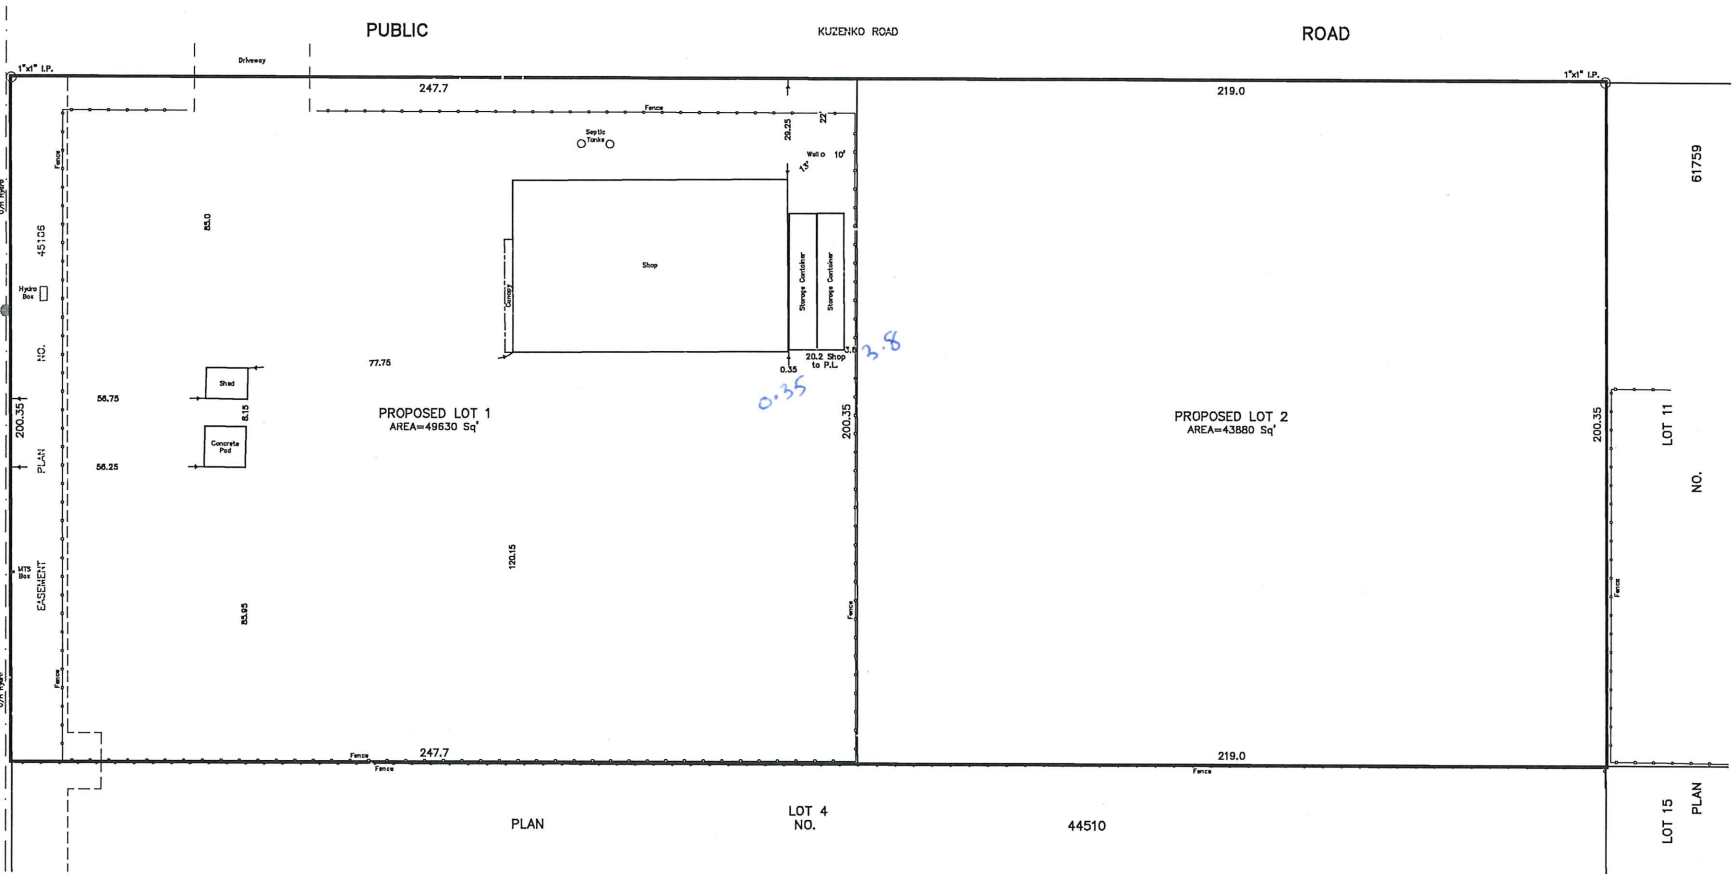

JOHAN DYCK M.L.S.

December 6, 2021

Subdivision Application Map

of Part Lot 3 Plan No. 44510 in the N.W. 1/4 32-7-4 E.P.M.

TOWN OF NIVERVILLE

C.T. # 2685875/1

Registered Owners: 6183728 Manitoba Ltd.

The survey was made on November 30, 2021

Distances are in feet and decimals of a foot.

All plans referred to are on record in the Winnipeg Land Titles Office.

Field Book: 363/21

KEYSTONE *Surveys* M.L.S. INC.
LAND SURVEYING & GEOMATICS

406 Main Street
Steinbach, Manitoba
R5G 1Z5
Phone: (204) 326-2117
Fax: (204) 326-5939
info@keystonesurveys.ca

Our File No. 2021.862

Prepared by Johan Dyck
Manitoba Land Surveyor

Conditionally Approved
December 24, 2021