


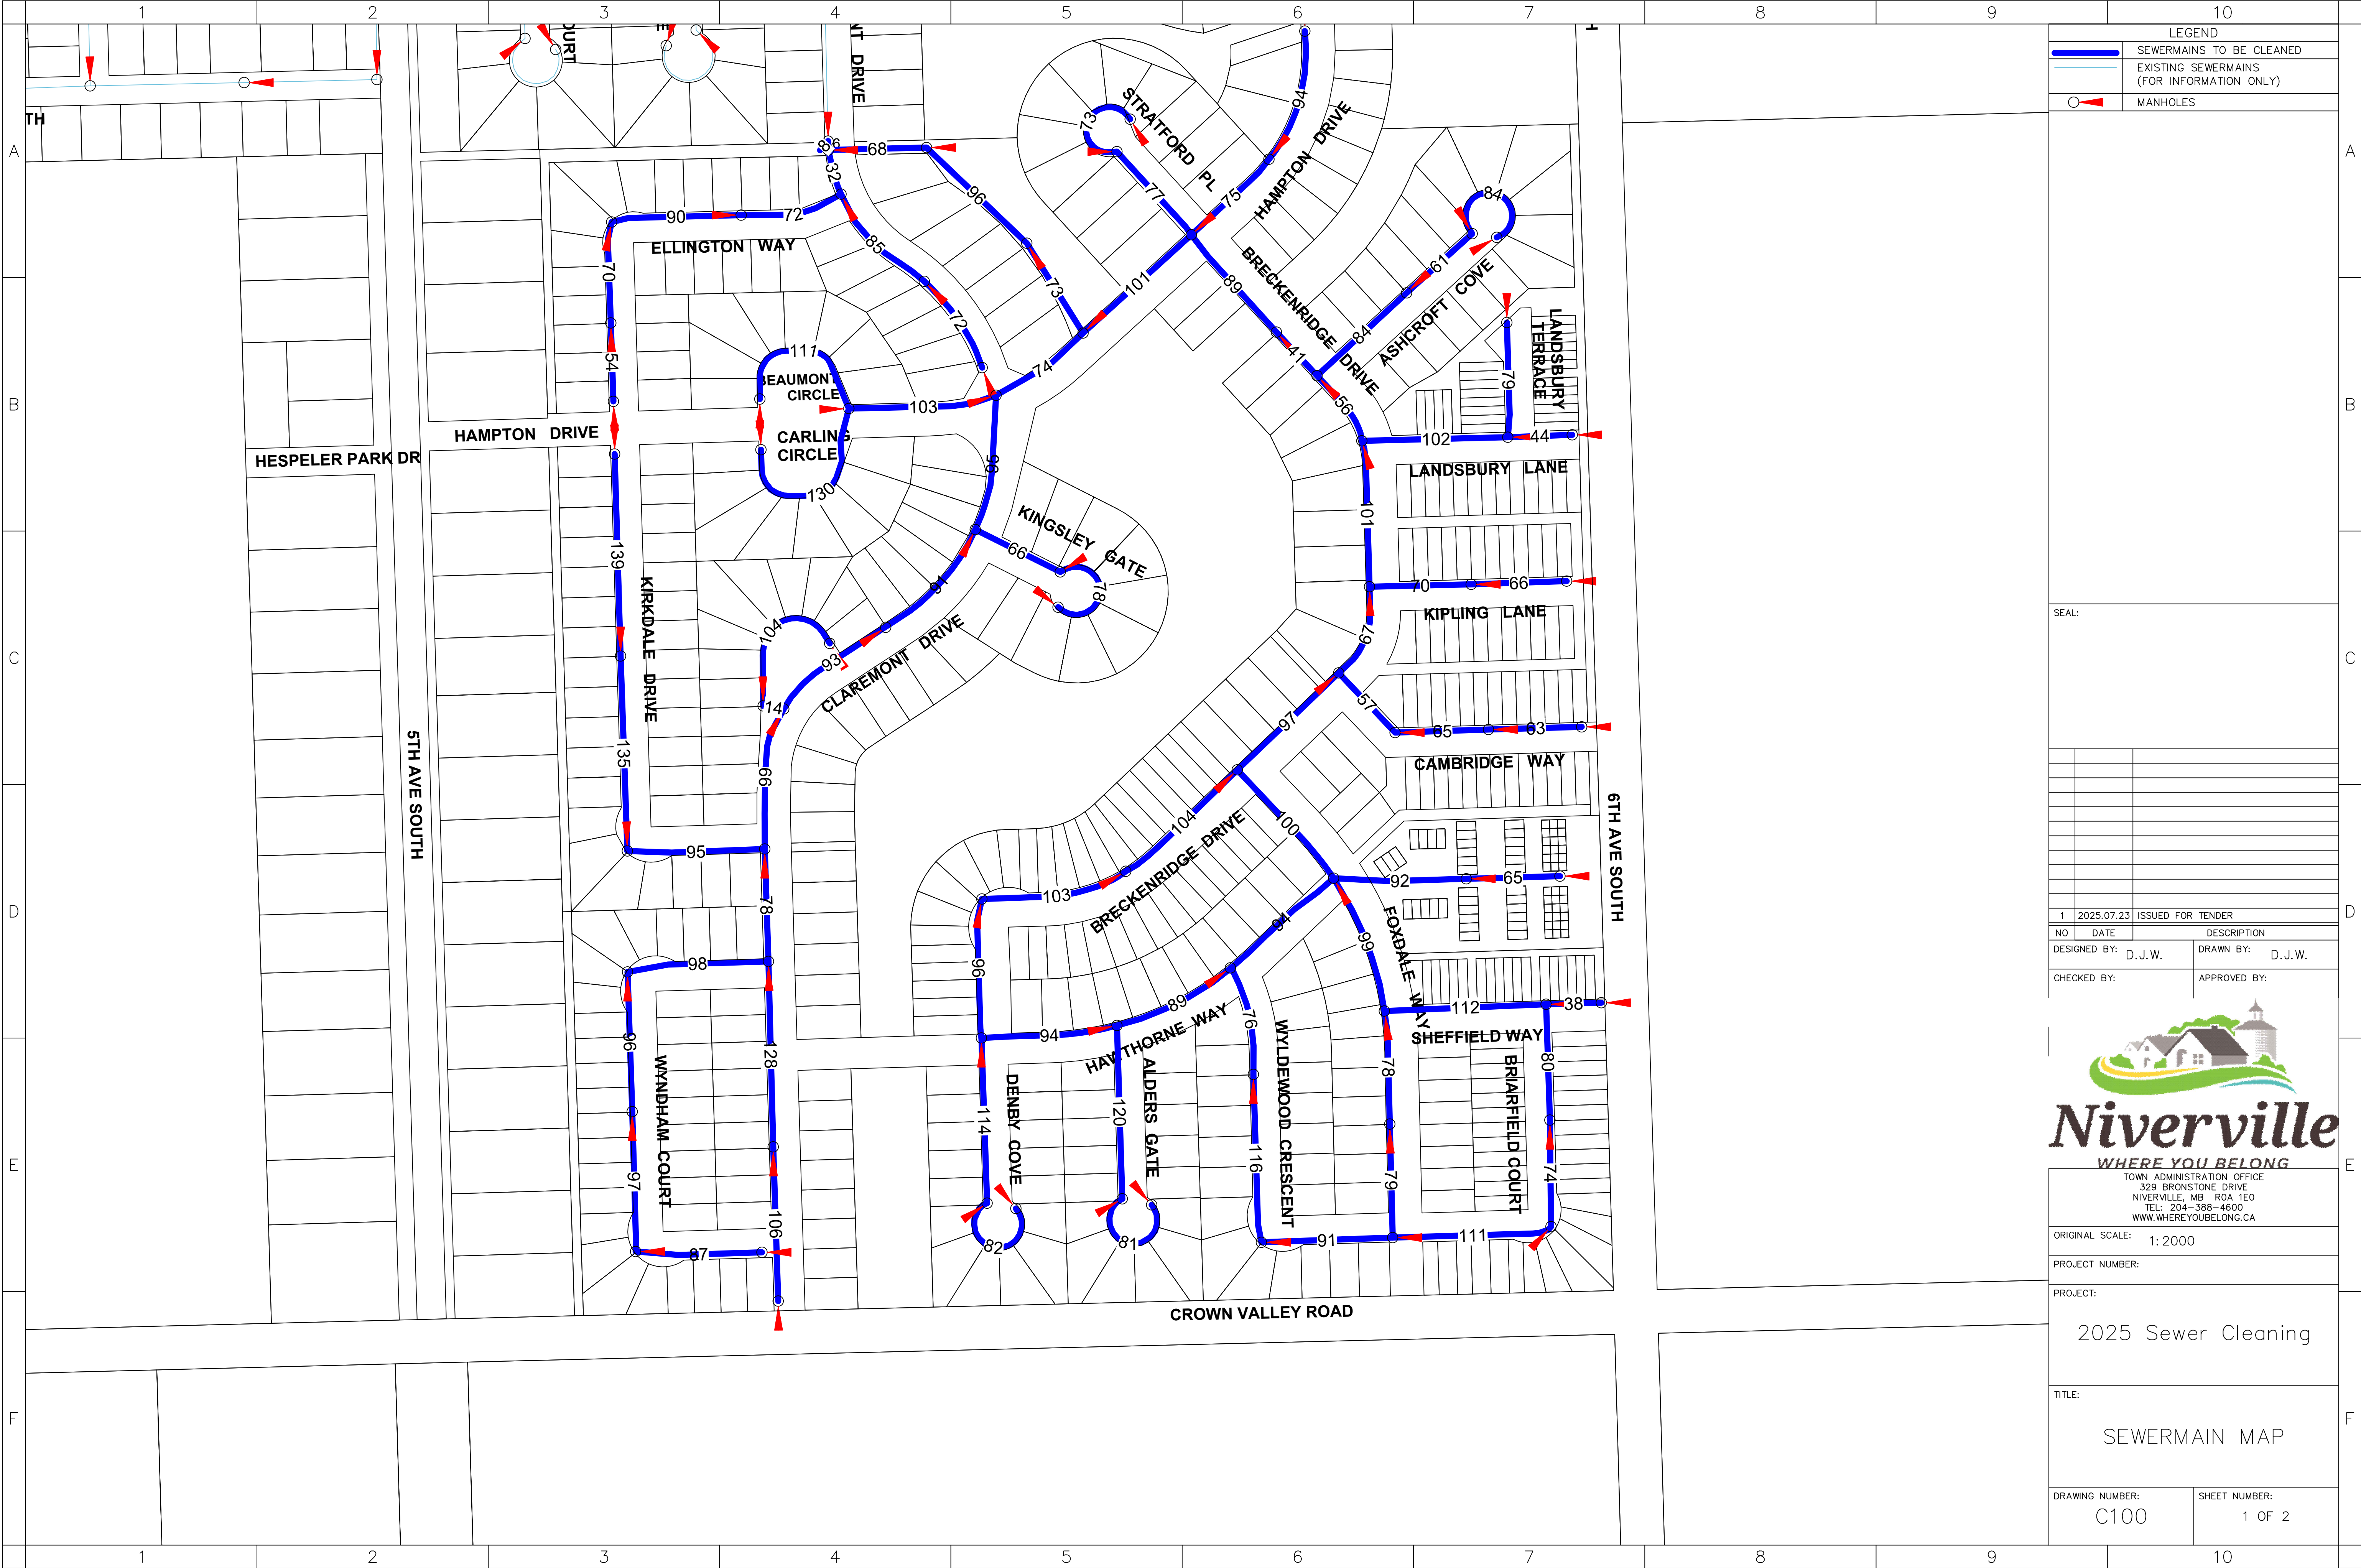



LEGEND

SEWERMAINS TO BE CLEANED

EXISTING SEWERMAINS
(FOR INFORMATION ONLY)

MANHOLES

SEAL:

1	2025.07.23	ISSUED FOR TENDER	
NO	DATE	DESCRIPTION	
DESIGNED BY:	D.J.W.	DRAWN BY:	D.J.W.
CHECKED BY:		APPROVED BY:	



Niverville

WHERE YOU BELONG

TOWN ADMINISTRATION OFFICE
329 BRONSTONE DRIVE
NIVERVILLE, MB R0A 1E0
TEL: 204-388-4600
WWW.WHEREYOUBELONG.CA

ORIGINAL SCALE: 1:2500

PROJECT NUMBER:

PROJECT:

2025 Sewer Cleaning

TITLE:

SEWERMAIN MAP

DRAWING NUMBER: C200

SHEET NUMBER:
2 OF 2